



Basement Floor Plan  
 239 Oakhill  
 East Lansing, MI  
 Scale: 1" = 10'

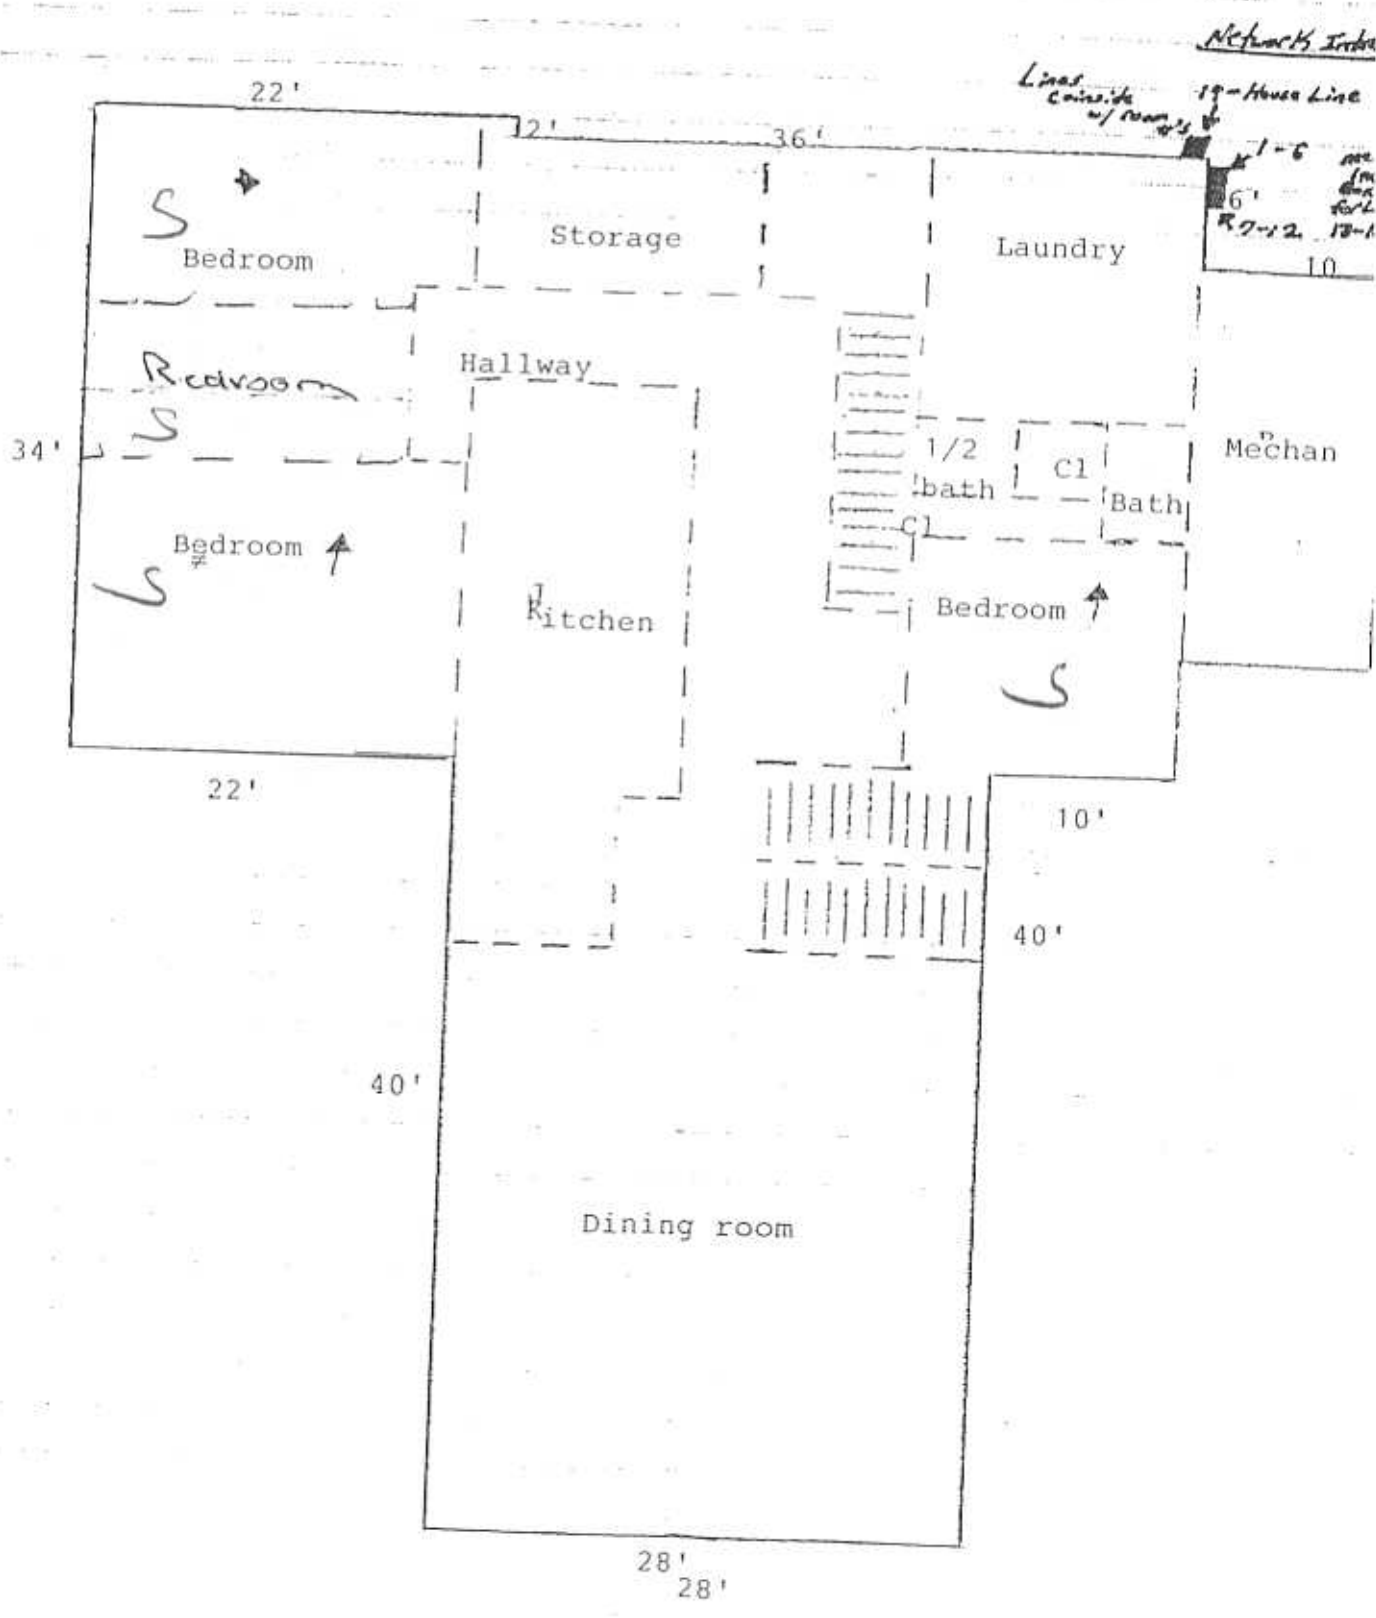

1st Floor Plan  
239 Oakhill  
East Lansing, MI  
Scale: 1" = 10'

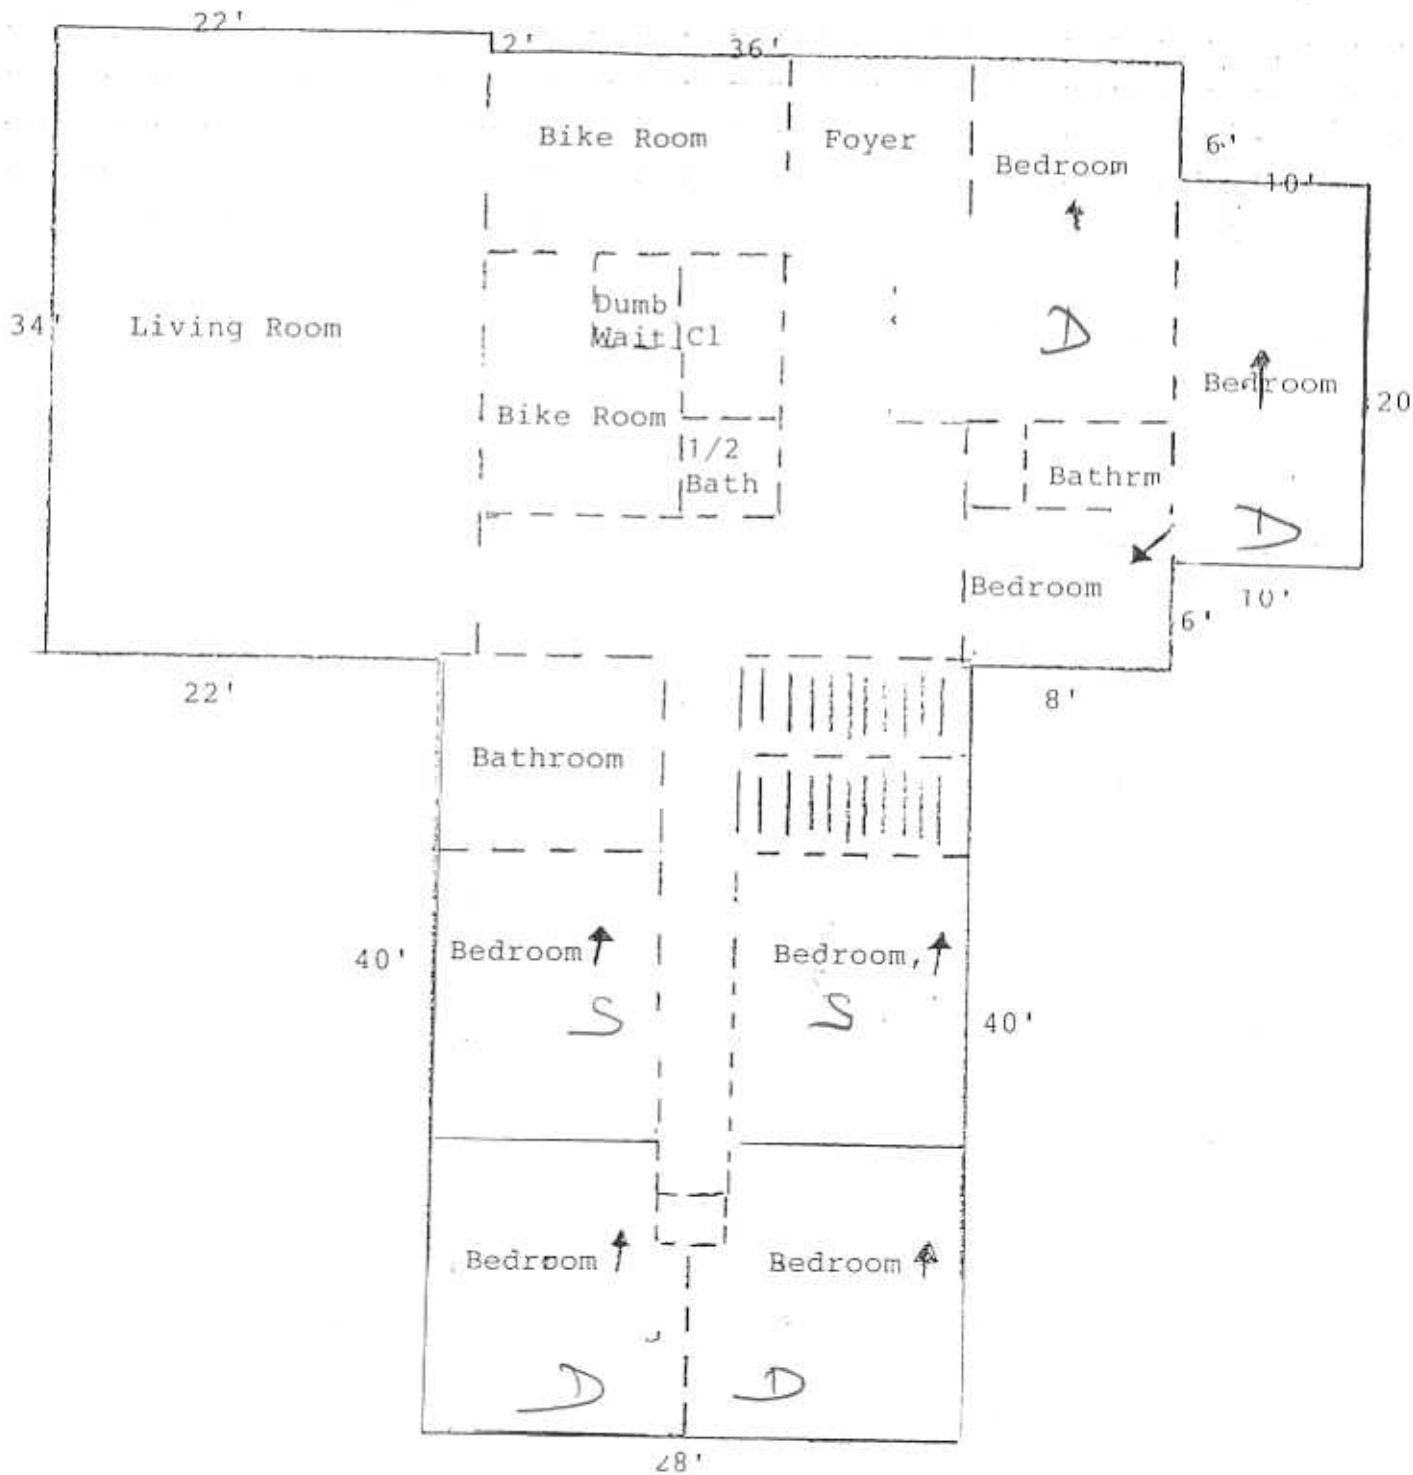

2nd Floor Plan  
239 Oakhill  
East Lansing, MI  
Scale: 1" = 10'

